
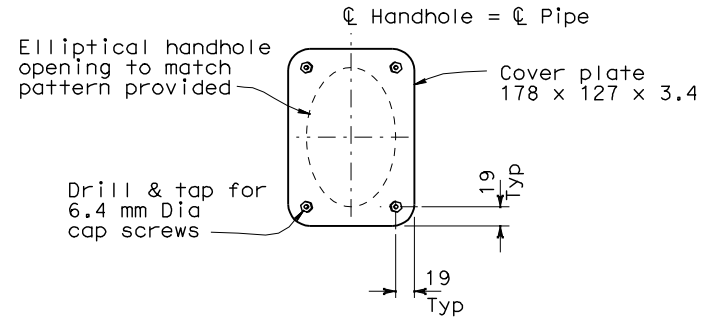
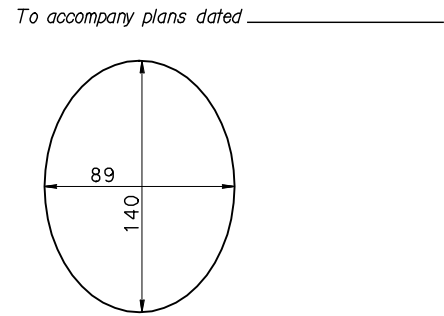


PLAN


ELEVATION

PATTERN OF ELLIPTICAL HANDHOLE CUT OUT

UPPER HANDHOLE & COVER DETAILS

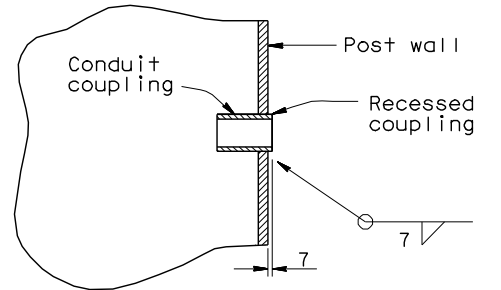

RECESSED COUPLING DETAIL

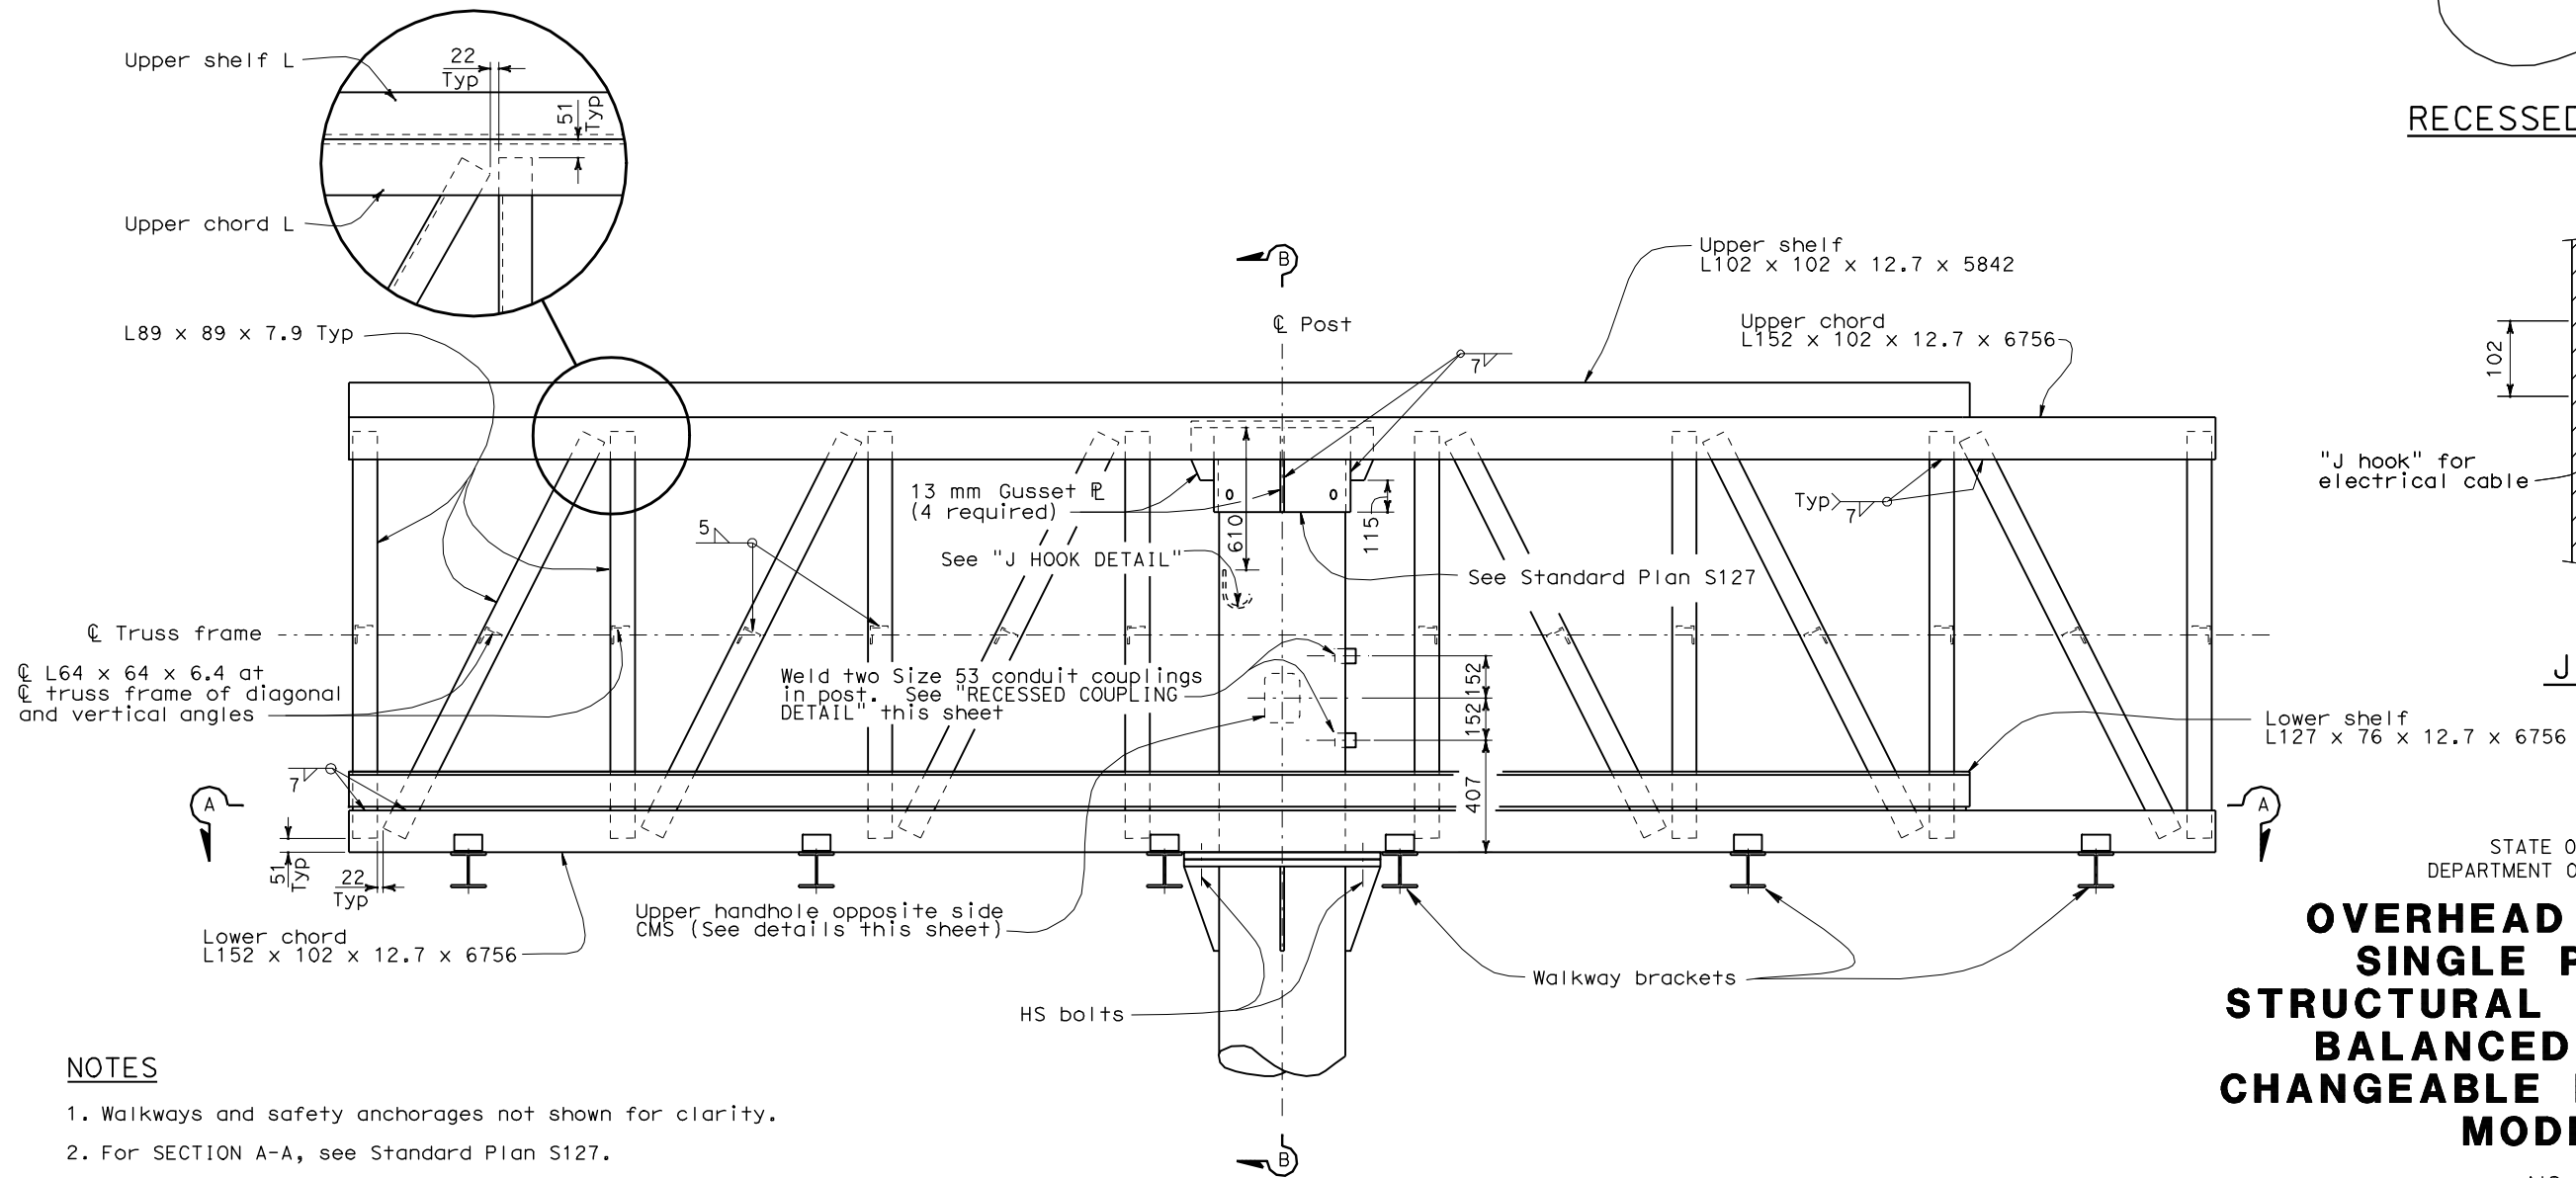

NOTES

1. Walkways and safety anchorages not shown for clarity.
2. For SECTION A-A, see Standard Plan S127.
3. For SECTION B-B, see Standard Plan S127.

FRAME ELEVATION

See Note 1

STATE OF CALIFORNIA
DEPARTMENT OF TRANSPORTATION

**OVERHEAD SIGN-TRUSS
SINGLE POST TYPE
STRUCTURAL FRAME DETAILS
BALANCED BUTTERFLY
CHANGEABLE MESSAGE SIGNS
MODEL 510**

NO SCALE

ALL DIMENSIONS ARE IN
MILLIMETERS UNLESS OTHERWISE SHOWN

RSP S125 DATED JANUARY 24, 2005 SUPERSEDES STANDARD PLAN S125
DATED JULY 1, 2004-PAGE 399 OF THE STANDARD PLANS BOOK DATED JULY 2004.

REVISÉD STANDARD PLAN RSP S125